


ISOMETRIC VIEW

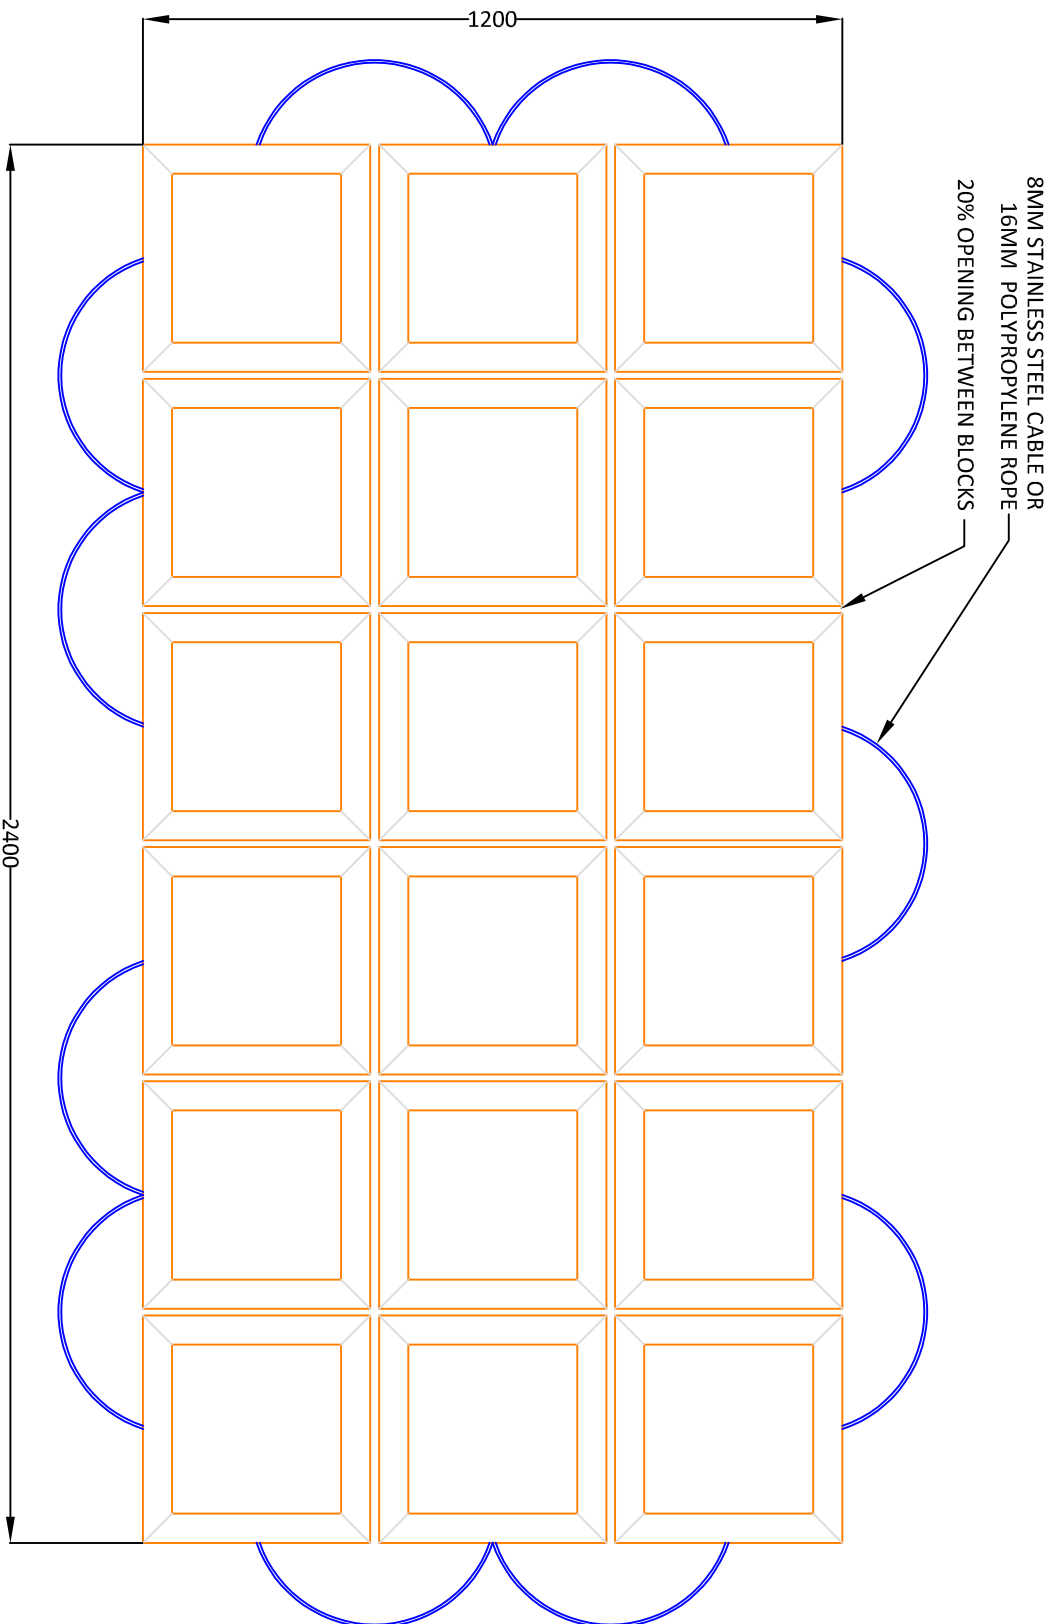

www.ConcreteMats.com.au
 PO Box 94 Alstonville
 NSW 2477, Australia
 0414 280 009
info@concretemats.com.au



Project Title:
**ARTICULATED CONCRETE BLOCK
 MAT**



Sheet Title:
**INSTALLATION OF AUSTRALIAN
 ARTICULATED CONCRETE MATS**

THIS DESIGN AND/OR DRAWING ARE COPYRIGHT BEING
 THE PROPERTY OF AUSTRALIAN CONCRETE MATS AND
 SHALL NOT BE COPIED IN FULL OR IN PART NOR LENT
 OR REPRODUCED WITHOUT WRITTEN AUTHORIZATION
 FROM AUSTRALIAN CONCRETE MATS.

Paper: A3 Scale: NTS Date: 2020/06/30

Drawn: BIS Sheet:

Checked: SM **ACM-1-A**

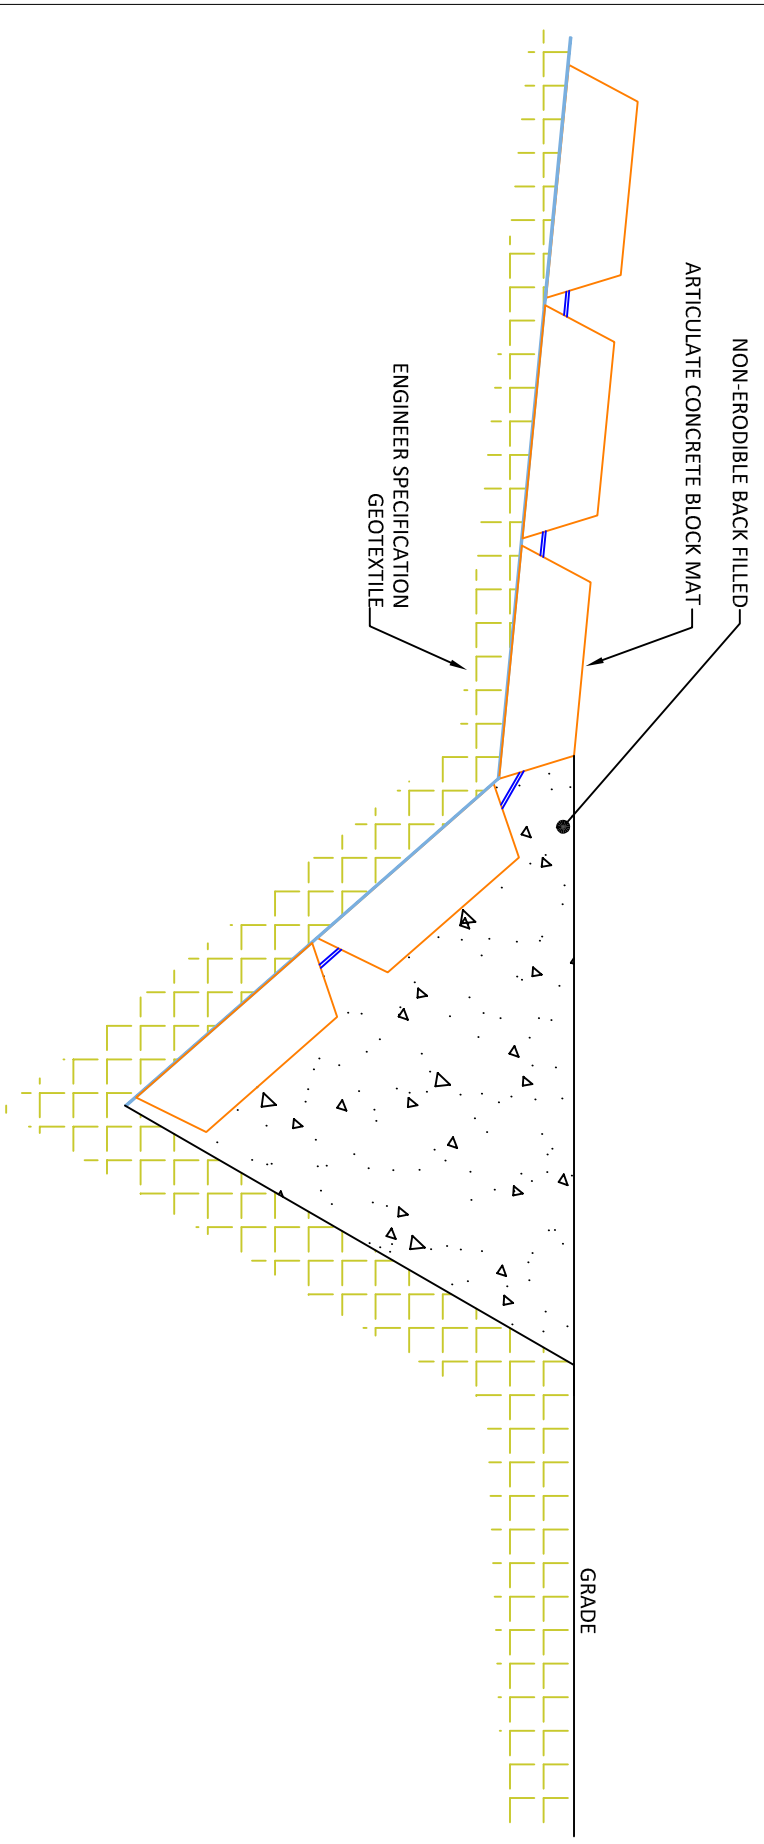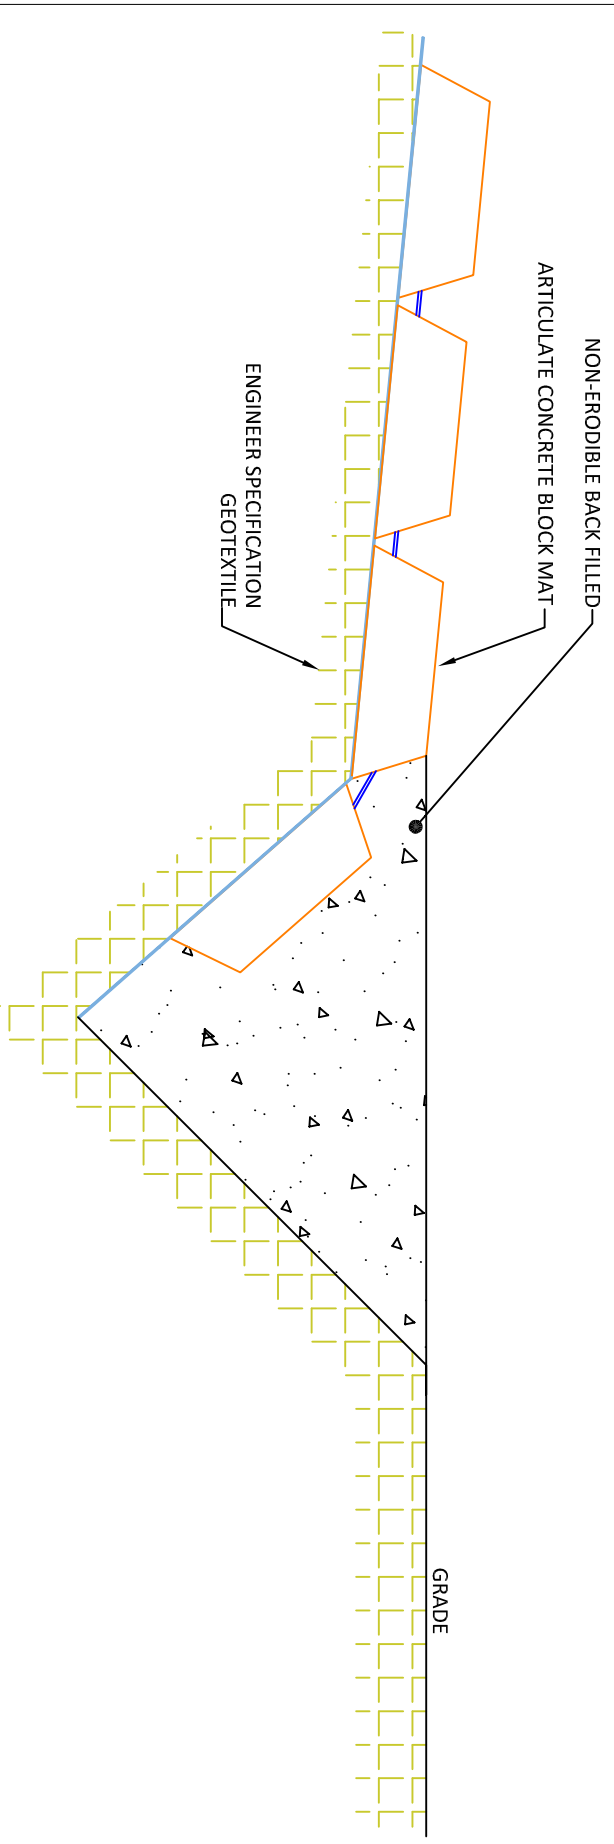

AUSTRALIAN CONCRETE MATS

www.ConcreteMats.com.au

PO Box 94 Alstonville
NSW 2477, Australia
0414 280 009
info@concretemats.com.au

Project Title:
TOE IN DETAIL


Sheet Title:
INSTALLATION OF AUSTRALIAN ARTICULATED CONCRETE MATS

THIS DESIGN AND/OR DRAWING ARE COPYRIGHT BEING THE PROPERTY OF AUSTRALIAN CONCRETE MATS AND SHALL NOT BE COPIED IN FULL OR IN PART NOR LENT OR REPRODUCED WITHOUT WRITTEN AUTHORIZATION FROM AUSTRALIAN CONCRETE MATS.


Paper: A3 Scale: NTS Date: 2020/06/30

Drawn: BIS Sheet: **ACM-2-A**

Checked: SM

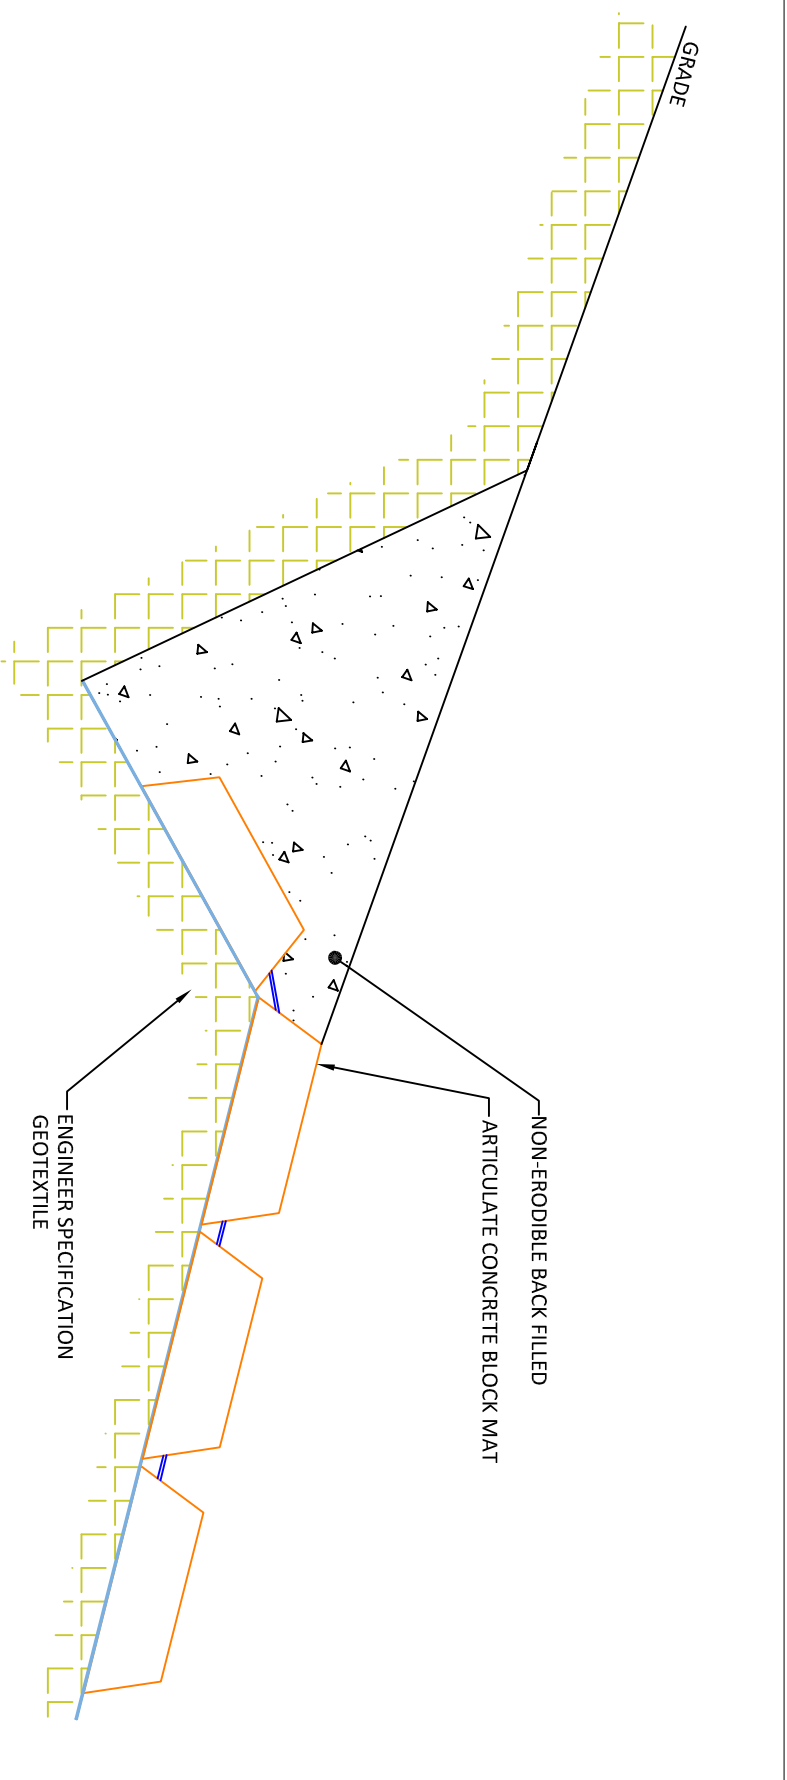

OPTION 1

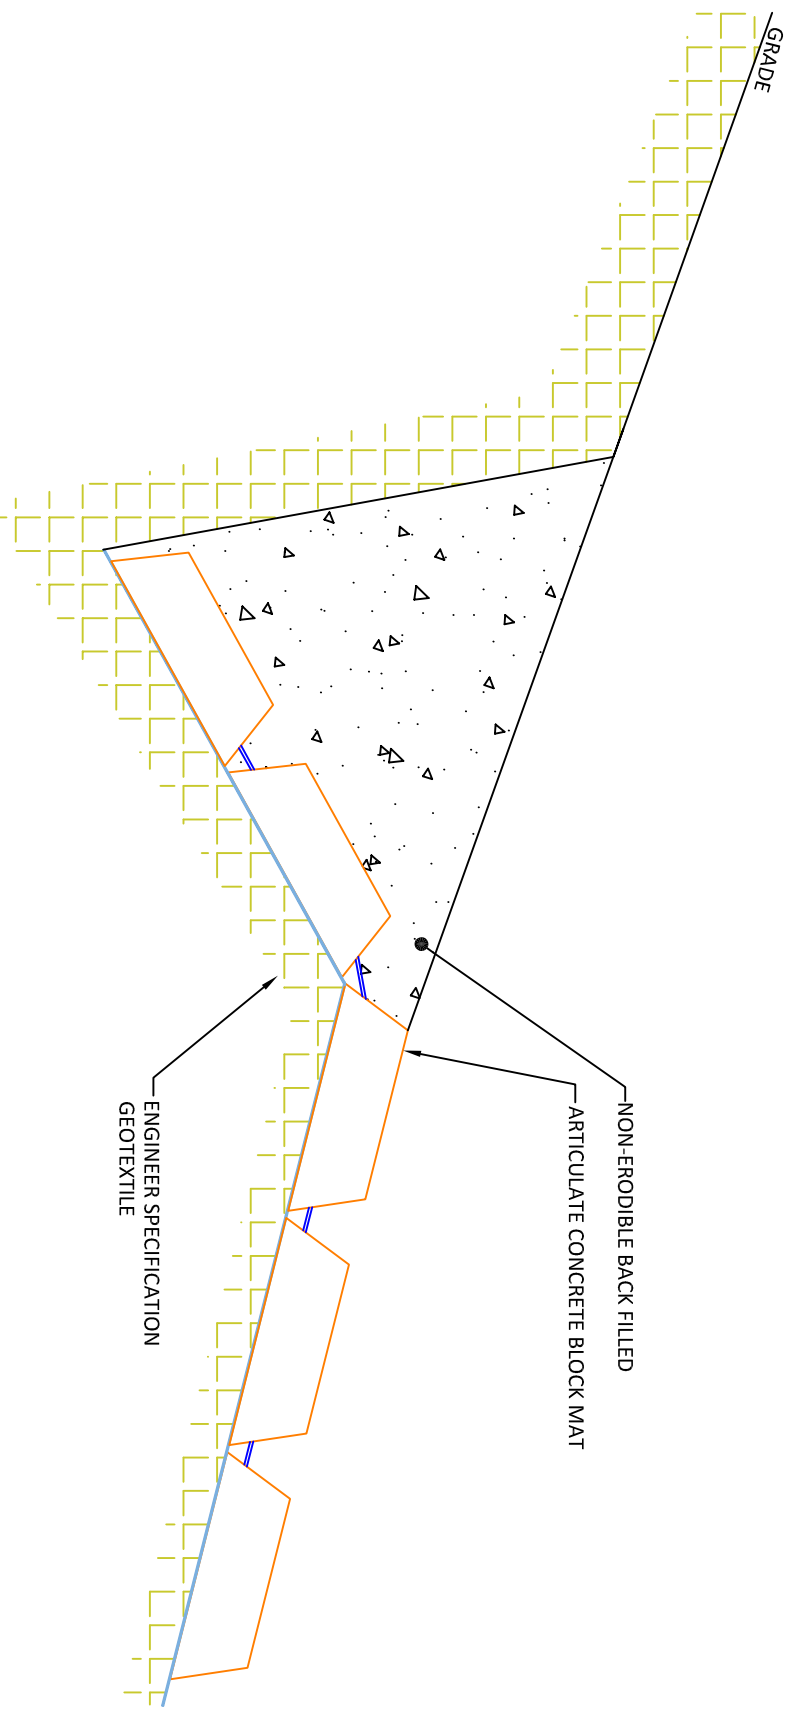

OPTION 2




www.ConcreteMats.com.au

PO Box 94 Alstonville
 NSW 2477, Australia
 0414 280 009
info@concretemats.com.au

Project Title:
KEY IN DETAIL


Sheet Title:
**INSTALLATION OF AUSTRALIAN
 ARTICULATED CONCRETE MATS**

THIS DESIGN AND/OR DRAWING ARE COPYRIGHT BEING THE PROPERTY OF AUSTRALIAN CONCRETE MATS AND SHALL NOT BE COPIED IN FULL OR IN PART NOR LENT OR REPRODUCED WITHOUT WRITTEN AUTHORIZATION FROM AUSTRALIAN CONCRETE MATS.	
Paper: A3	Scale: NTS
Date: 2020/06/30	Drawn: BIS
Checked: SM	Sheet: ACM-3-A

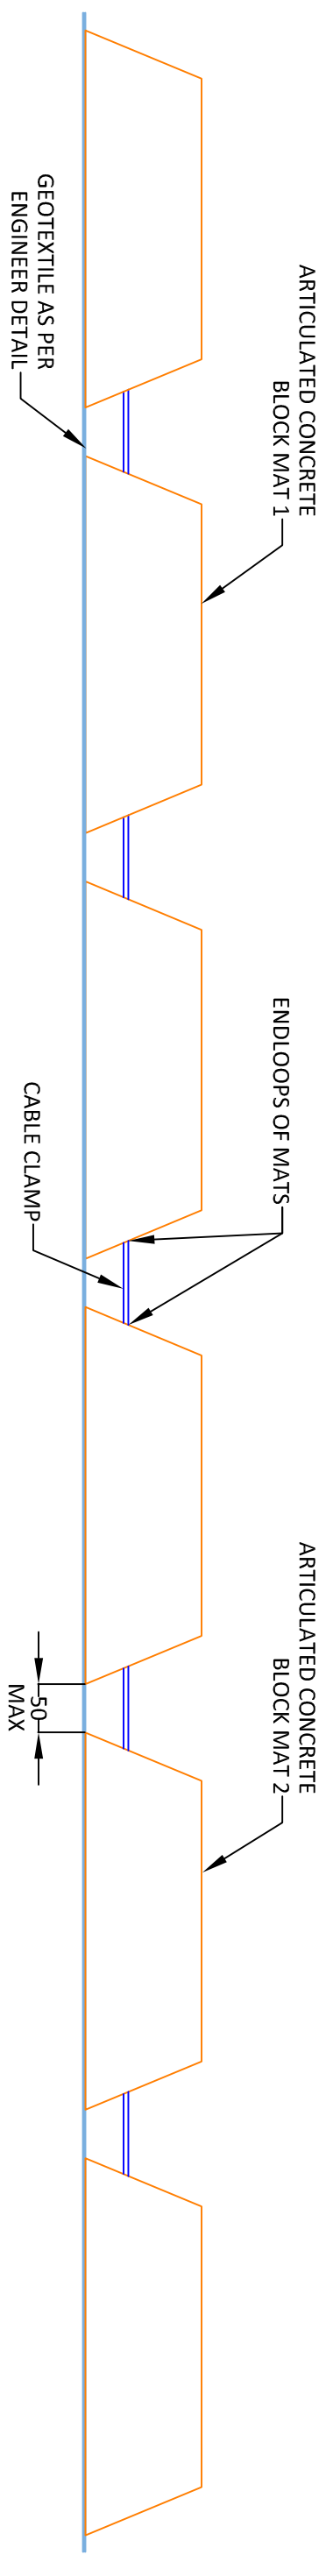


WHEN PLACING THEM MATS, THE GAP BETWEEN THE MATS SHOULD NOT BE ANY LARGER THAN A 50mm MAXIMUM

PROFILE VIEW

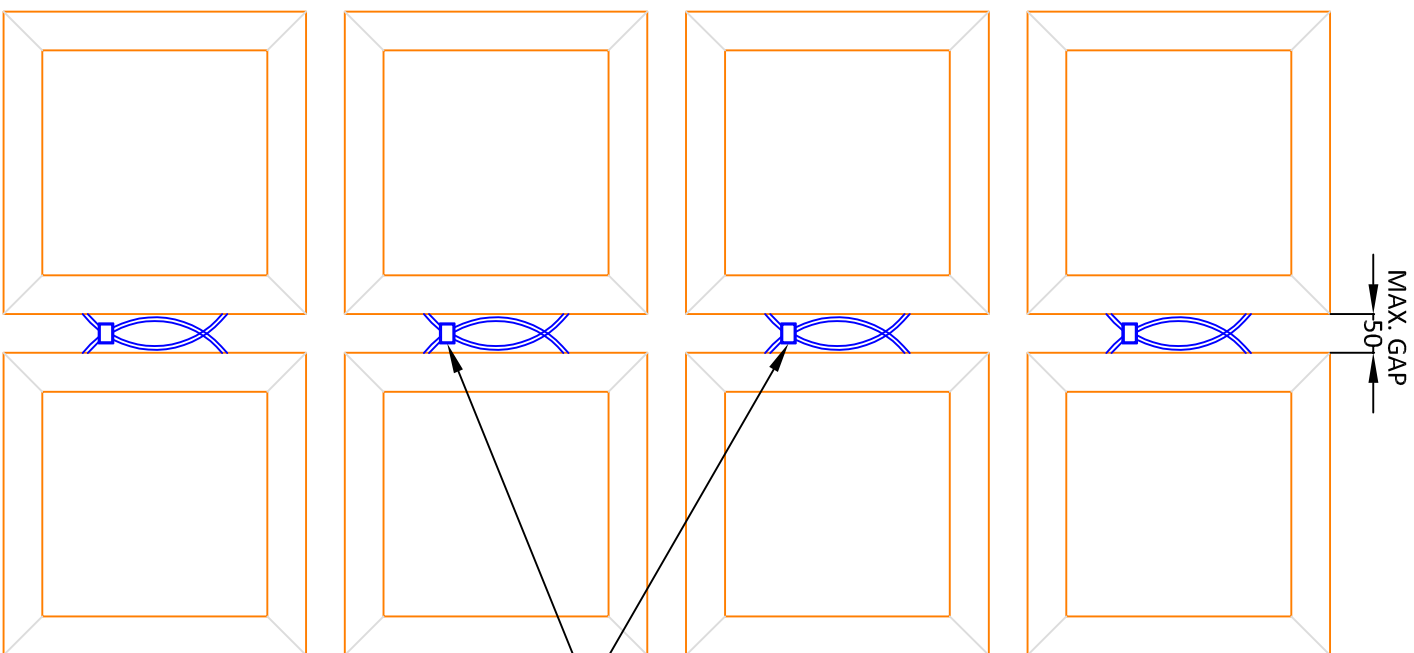

POSITION CABLE CLAMP AS SNUG TO THE BASE OF THE CONCRETE BLOCK BY SLIDING CABLE CLAMP DOWN TO THE ADJACENT LOOPS, THEN TIGHTEN CLAMP SECURELY (TYP.)

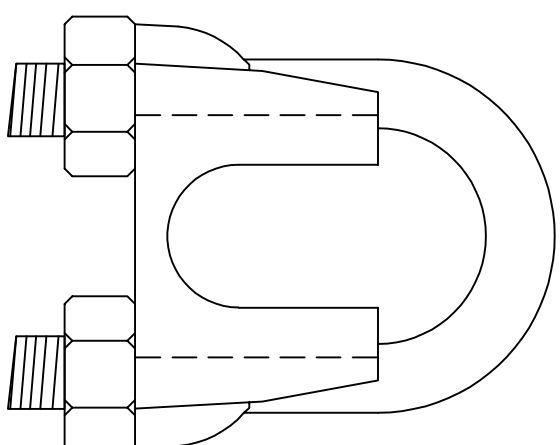

CABLE CLAMP



www.ConcreteMats.com.au

PO Box 94 Alstonville
NSW 2477, Australia
0414 280 009
info@concretemats.com.au

Project Title:
CABLE CLAMP DETAIL

Sheet Title:
**INSTALLATION OF AUSTRALIAN
ARTICULATED CONCRETE MATS**

THIS DESIGN AND/OR DRAWING ARE COPYRIGHT BEING THE PROPERTY OF AUSTRALIAN CONCRETE MATS AND SHALL NOT BE COPIED IN FULL OR IN PART NOR LENT OR REPRODUCED WITHOUT WRITTEN AUTHORIZATION FROM AUSTRALIAN CONCRETE MATS.

Paper: A3 Scale: NTS Date: 2020/06/30

Drawn: BIS Sheet: ACM-4-A

Checked: SM

PLAN VIEW