
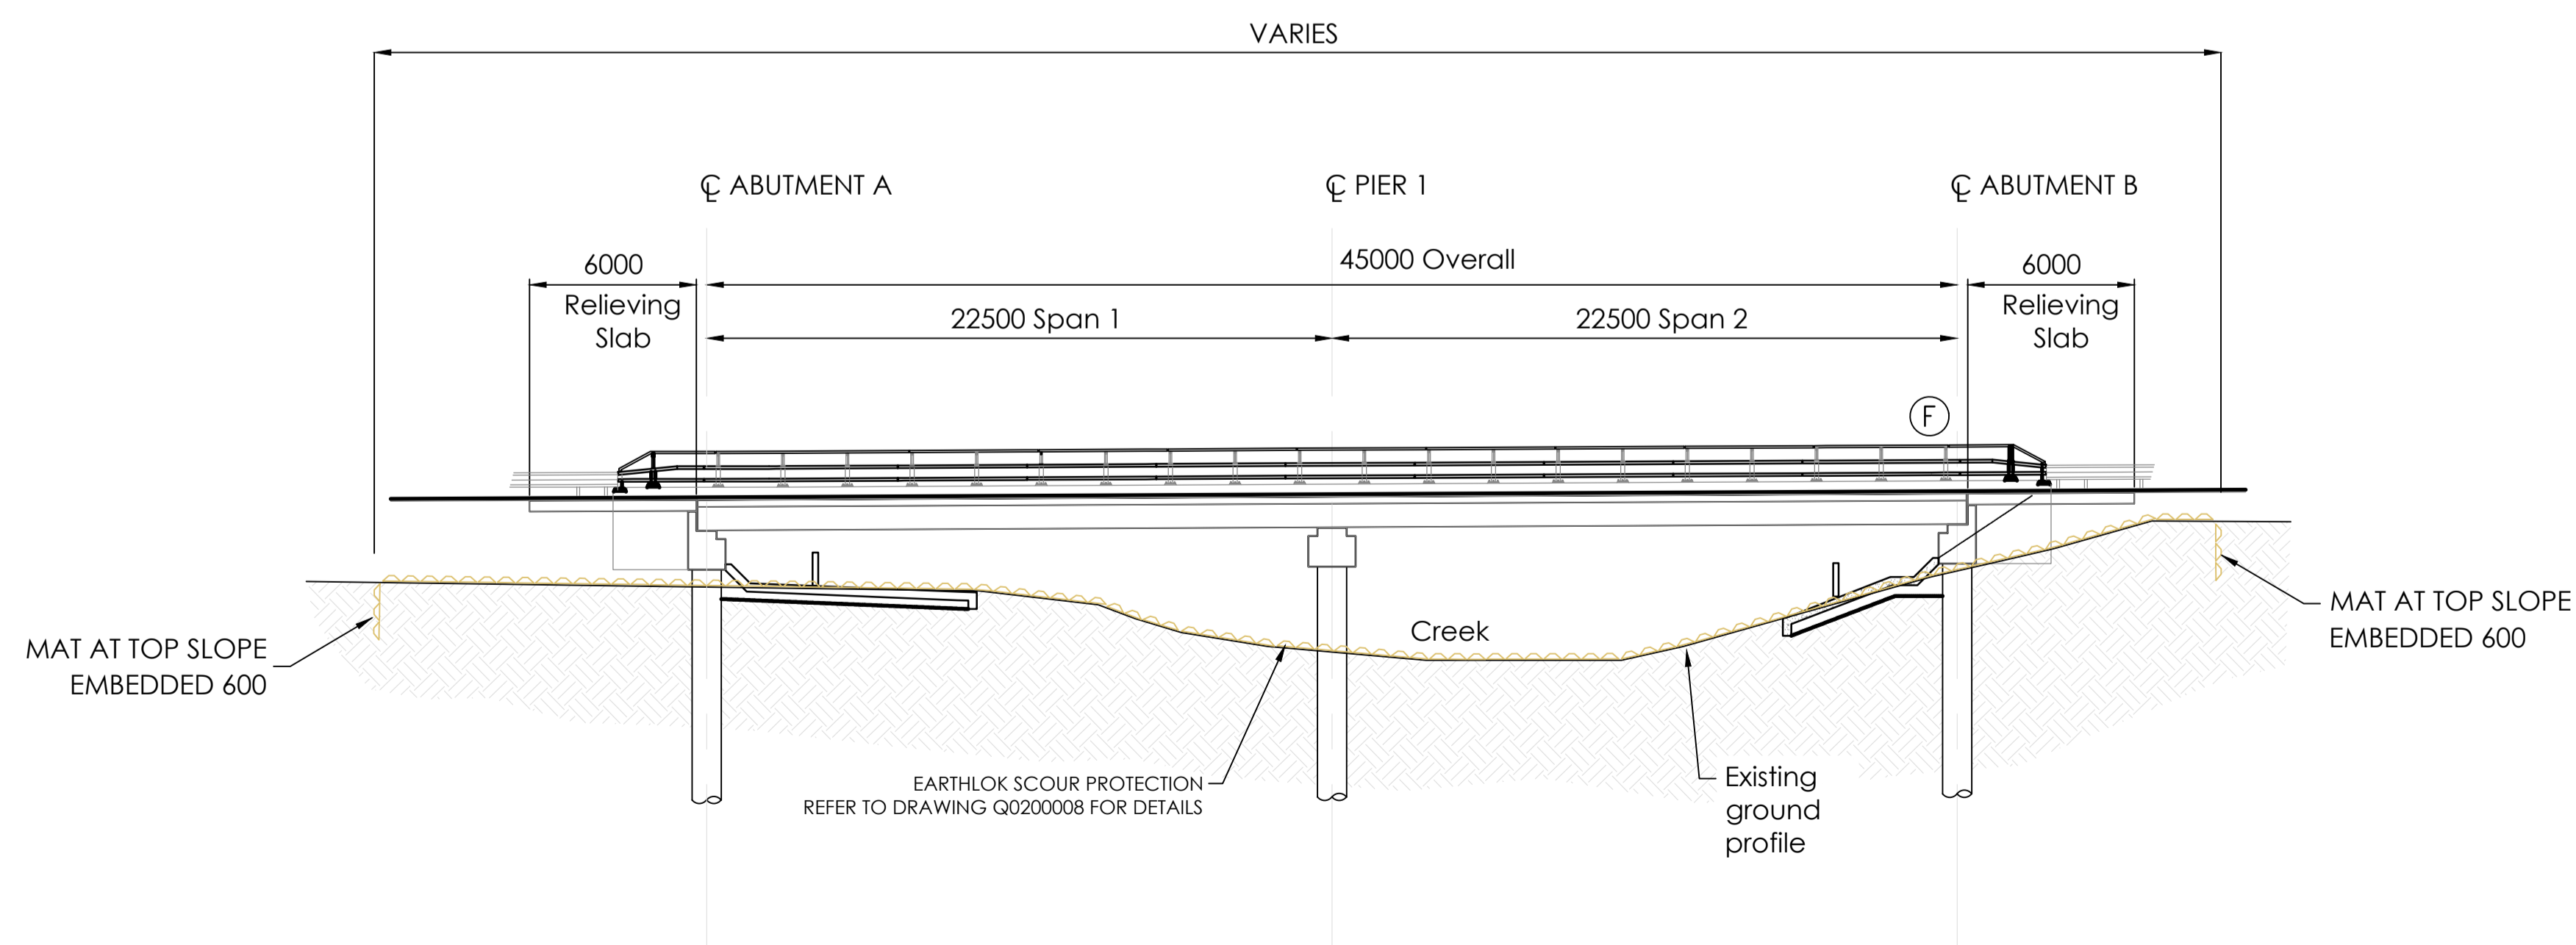


AMDT	DATE	DESCRIPTION	BY
P1	23.03.20	ISSUED FOR DA	AW
P2	30.03.20	FUTURE PROTECTION REMOVED	AW
1	01.04.20	ISSUED FOR CONSTRUCTION	AW
P3	12.05.20	ISSUED FOR COMMENT	AW
2	21.05.20	FOR CONSTRUCTION	AW

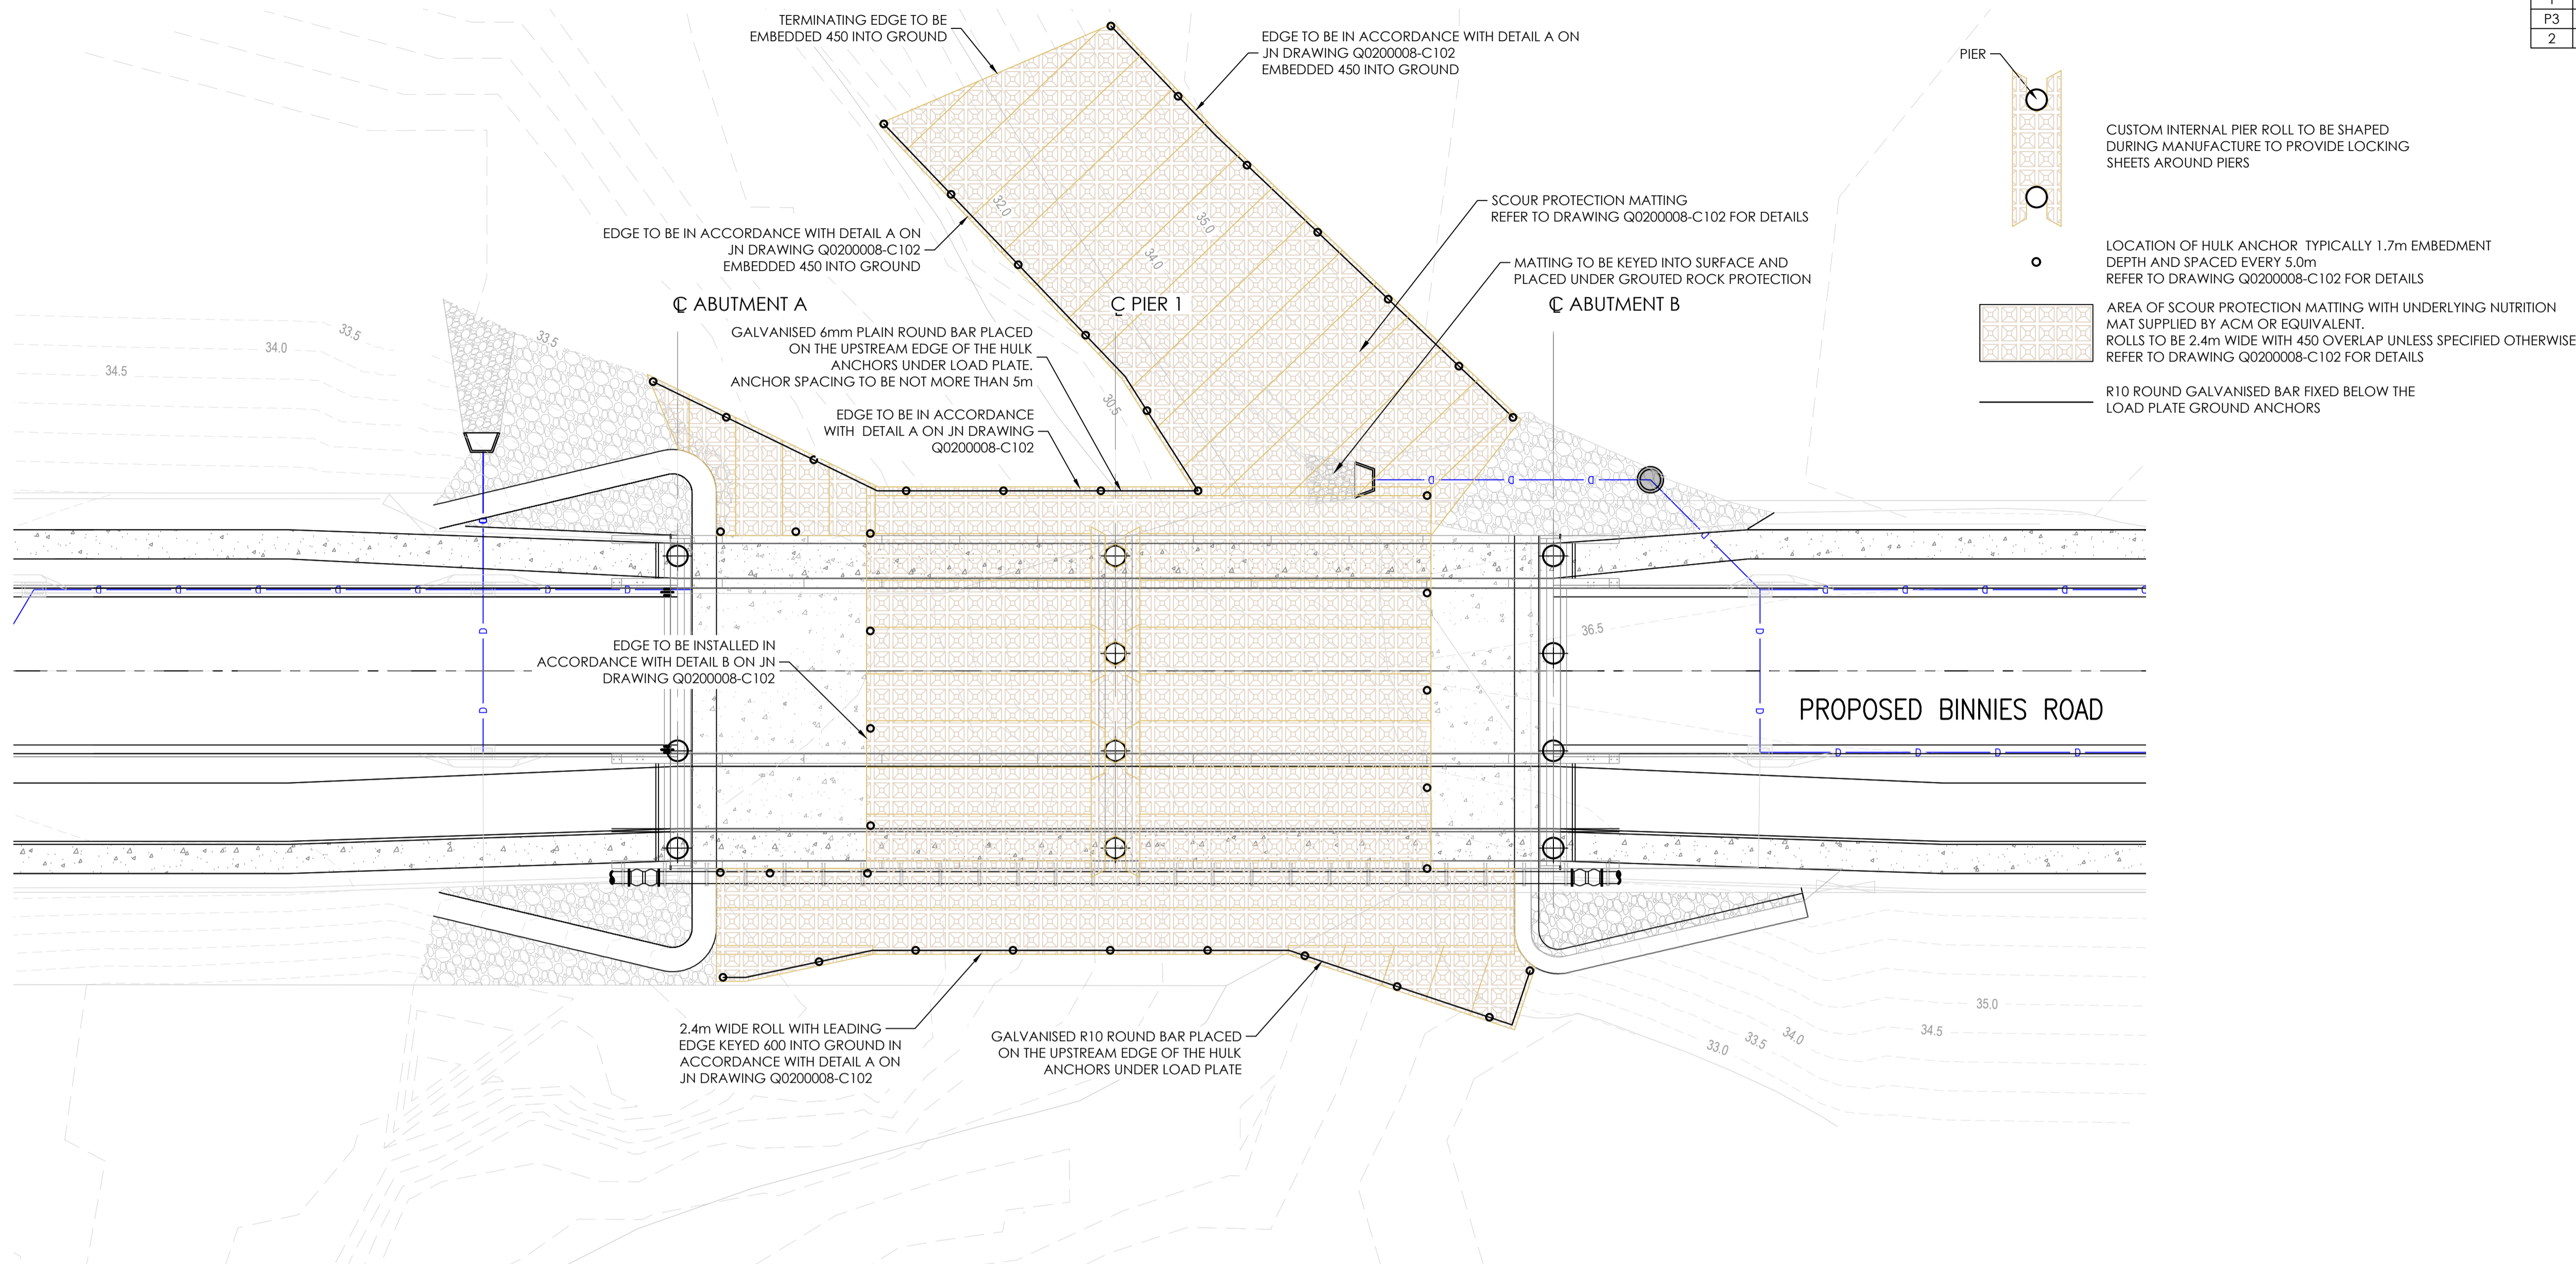

CLIENT
DAVBRIDGE
STATUS
CONSTRUCTION

THIS DOCUMENT IS ISSUED BY MOSIAC Pty. Ltd. (ABN 19 699 901 528) AND IS SUBJECT TO THE RELEVANT CONTRACT BETWEEN MOSIAC Pty. Ltd. AND ITS CLIENT. THE CONCEPTS AND INFORMATION CONTAINED IN THIS DOCUMENT ARE THE COPYRIGHT OF MOSIAC Pty. Ltd. USE OR COPYING OF THIS DOCUMENT WITHOUT WRITTEN PERMISSION OF MOSIAC Pty. Ltd. CONSTITUTES AN INFRINGEMENT OF COPYRIGHT.

DISCIPLINE
CIVIL DESIGN

PROJECT
SCOUR PROTECTION DESIGN

DRAWING TITLE
SOIL STABILISATION
PLAN
ADDRESS
BINNIES ROAD
IPSWICH 4305

PROJECT DETAILS
DESIGN SR
DRAWN AW
DATE MARCH 2020
DRG SIZE A1
SCALE AS SHOWN
PROJECT SF
MGR
WWW.JN.COM.AU

Q020008
C101 2

